


Proposals at
283 Gallowgate
Glasgow
G4 0TR

scale 1:50 (A2)
dwg no. 30117/2a

GALLOWGATE

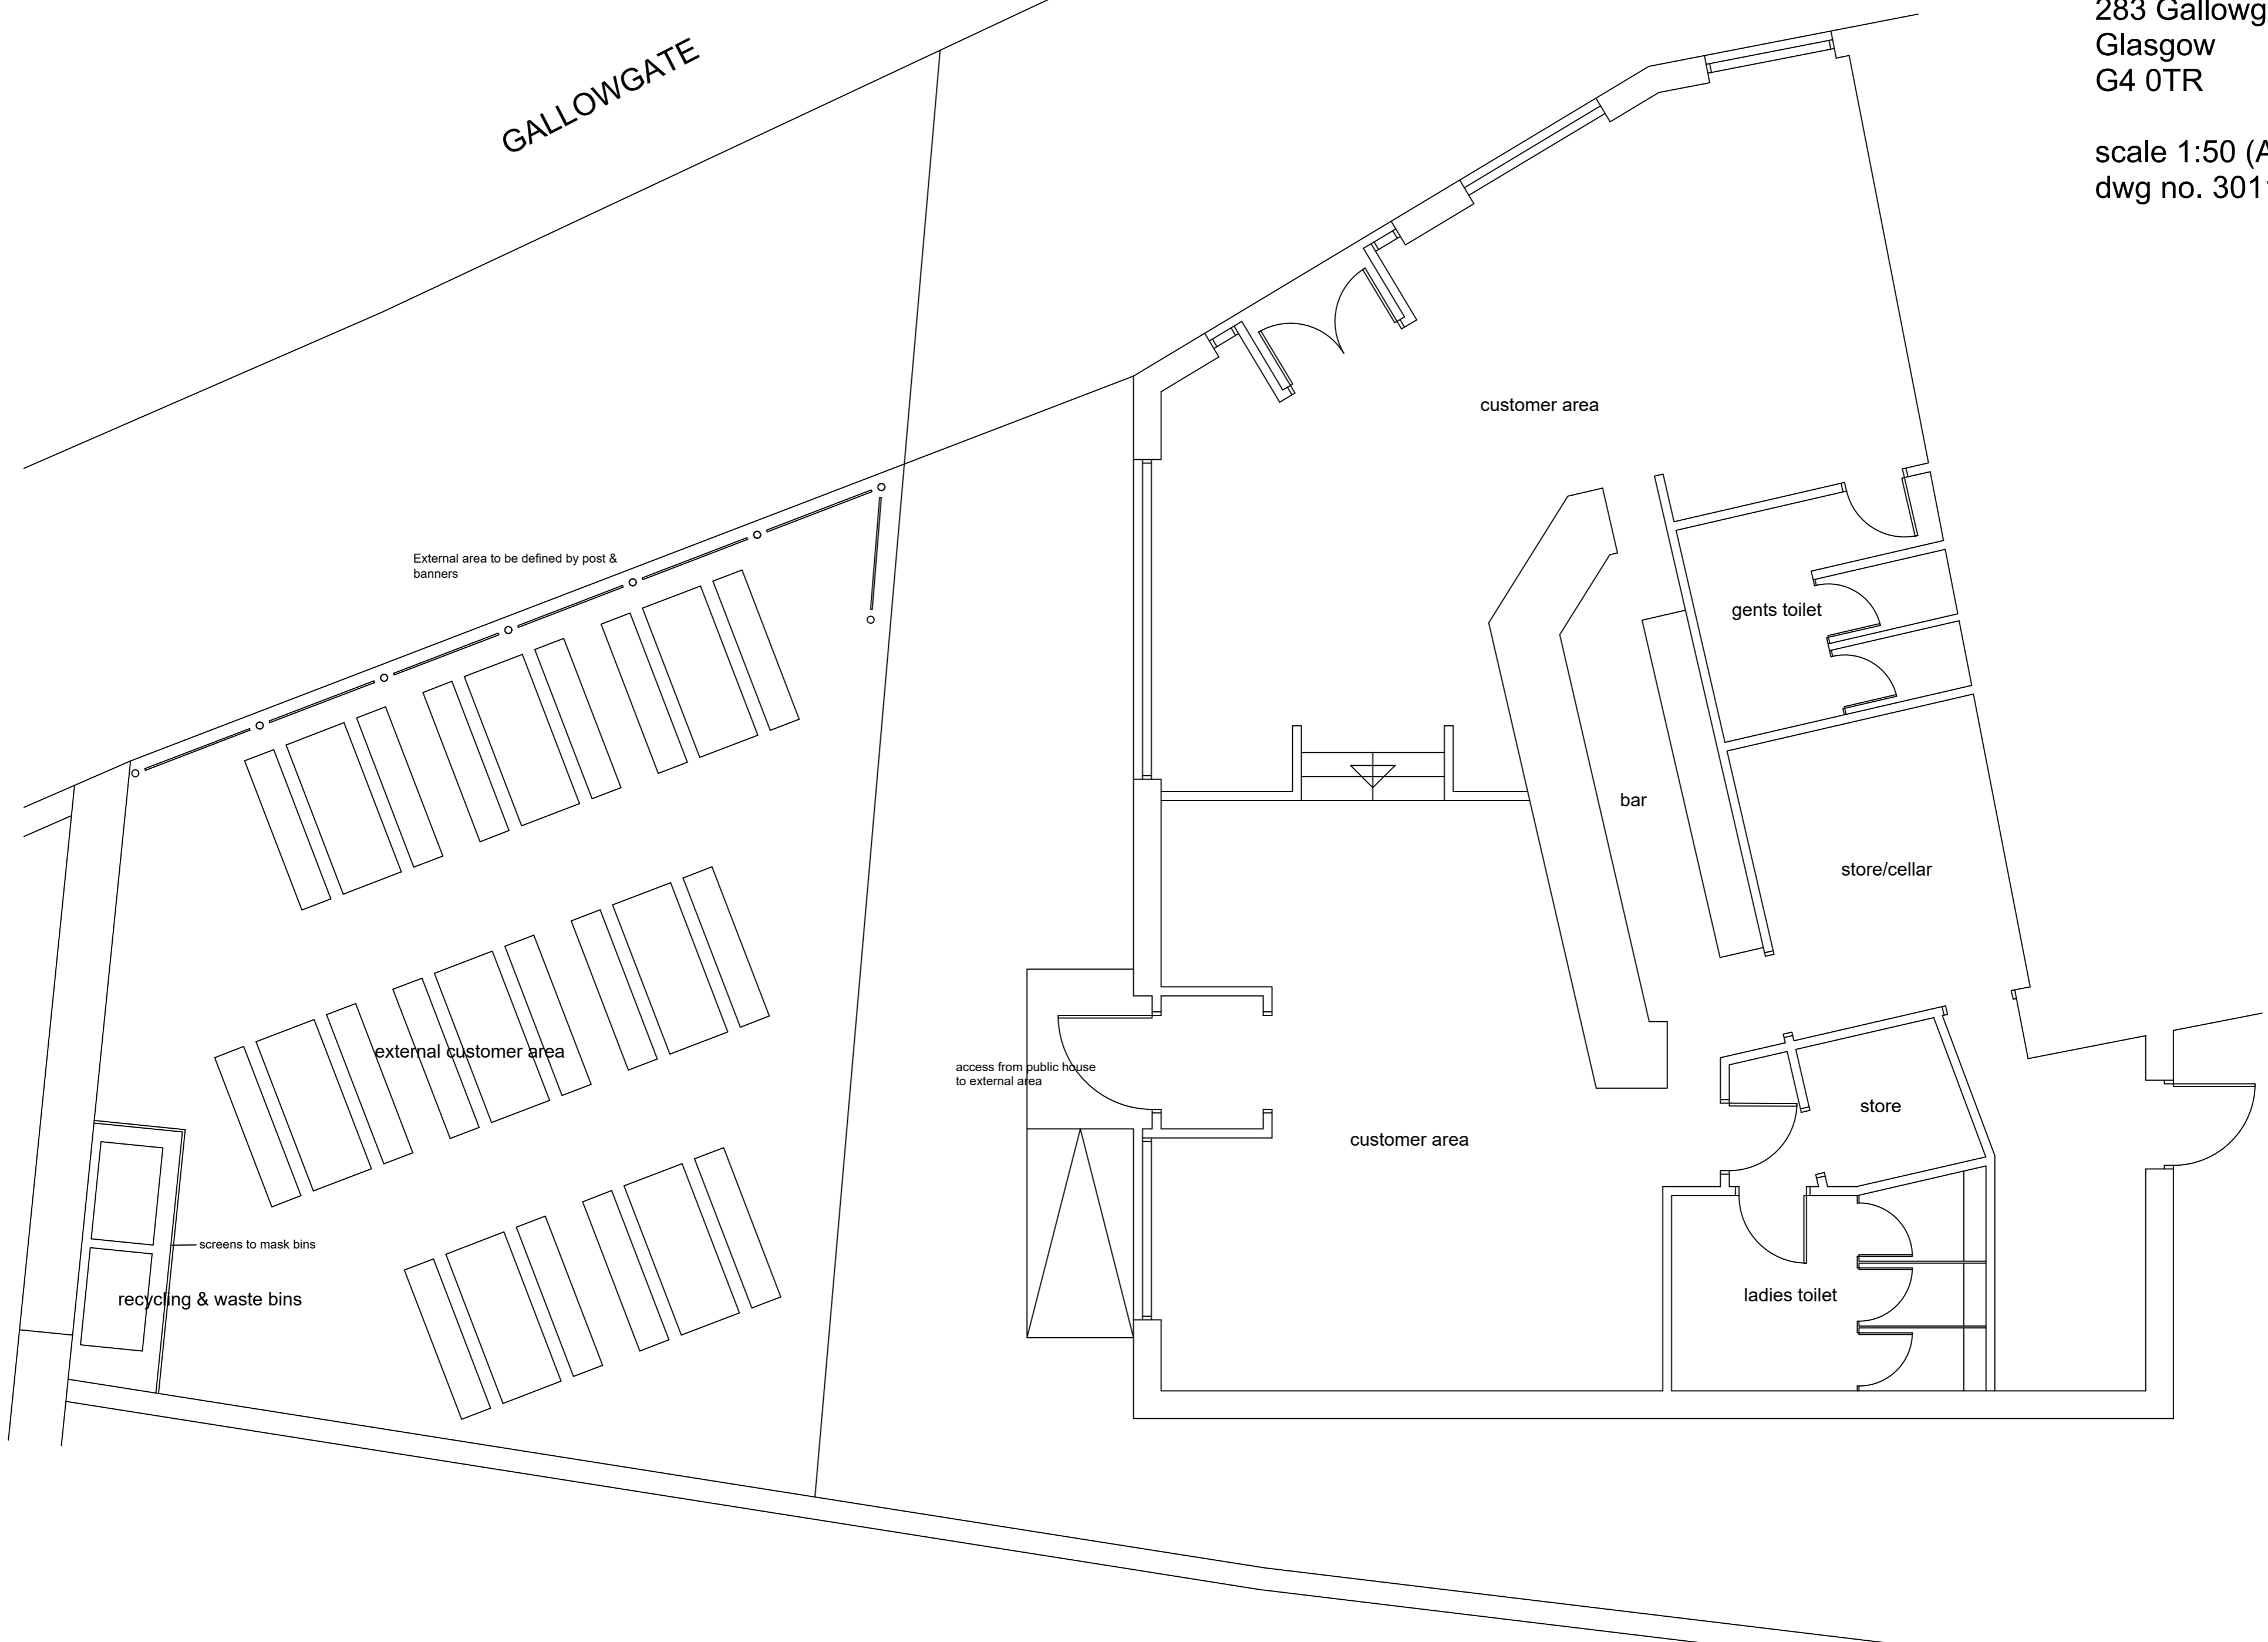

floor plan as proposed

